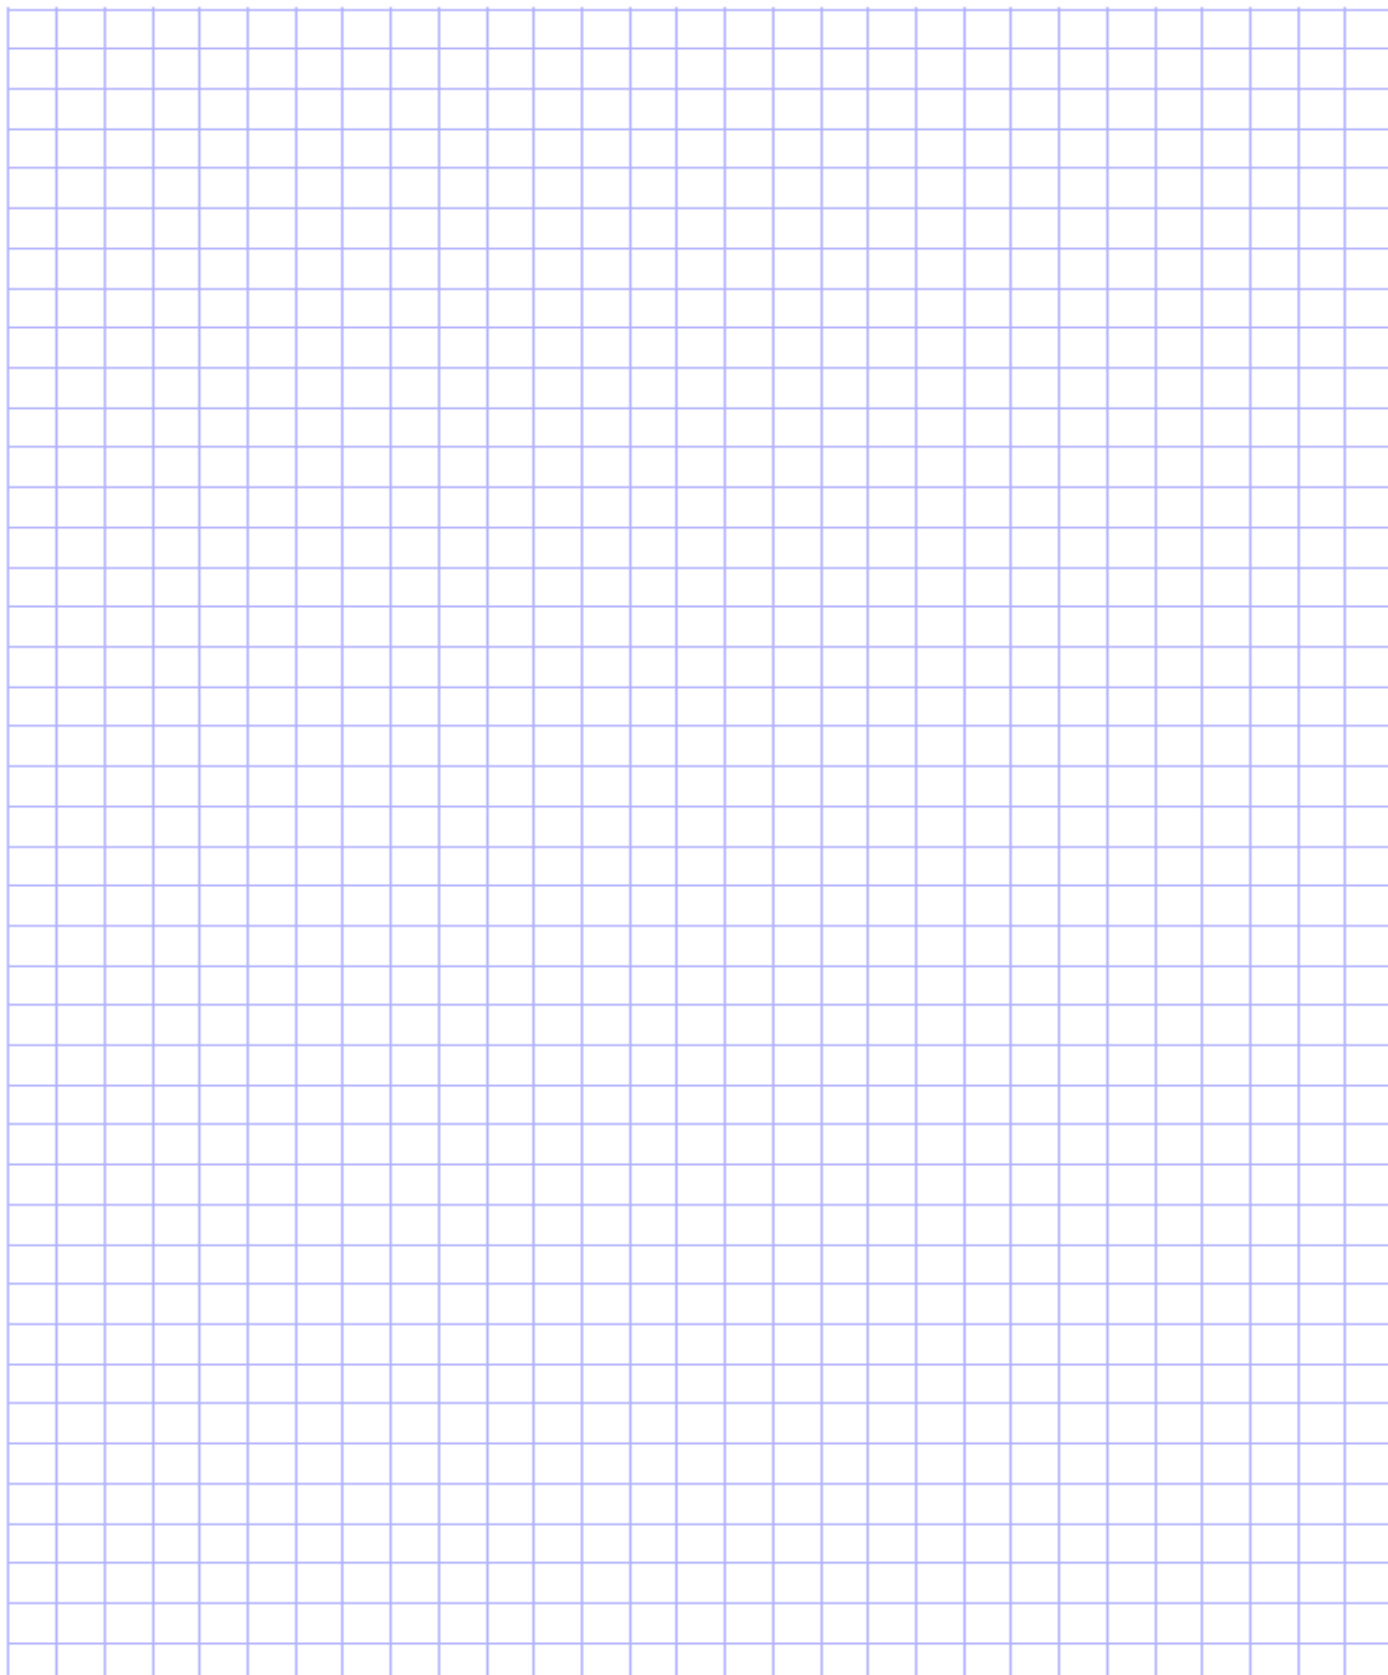



Please make a drawing of a sketch plan here:

Sketch Plan showing measurements of your forecourt (sketch example attached): Your plan must show in metres:


- Total distance from your shop wall to the edge of the curb.
- Distance from edge of your display to the edge of the curb.
- Distance from edge of your display to all other fixed street furniture (e.g. lamp post, pay and display, tree, bench, public bin, public advert sign, etc.).
- Total length of your display
- Total width of your display. **Please note that the total width of display must be 1 metre or less.**

A large grid of blue lines for drawing a sketch plan. The grid consists of 20 columns and 30 rows of small squares, providing a scale for the drawing.

EXAMPLE OF STREET TRADING PLAN

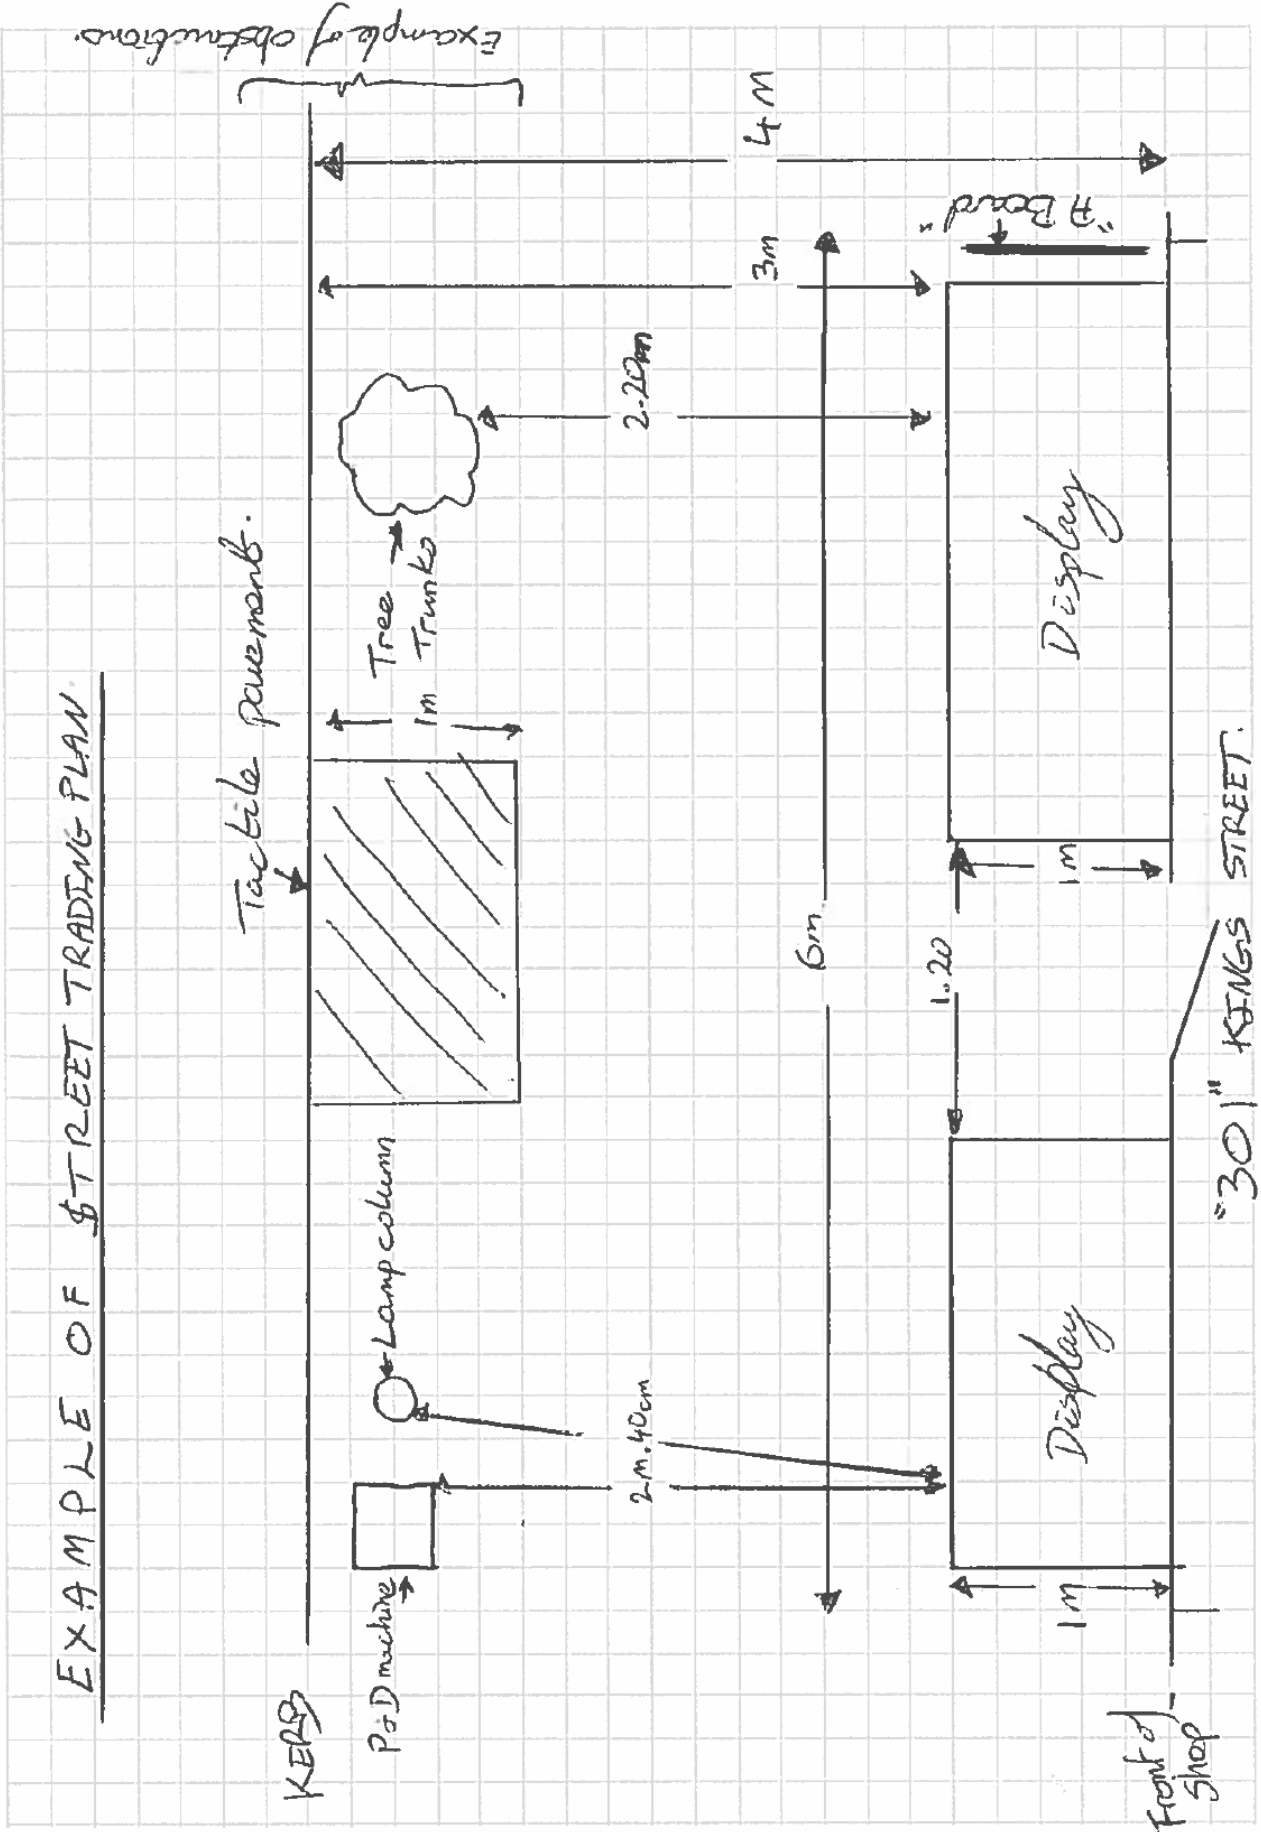

EXAMPLE

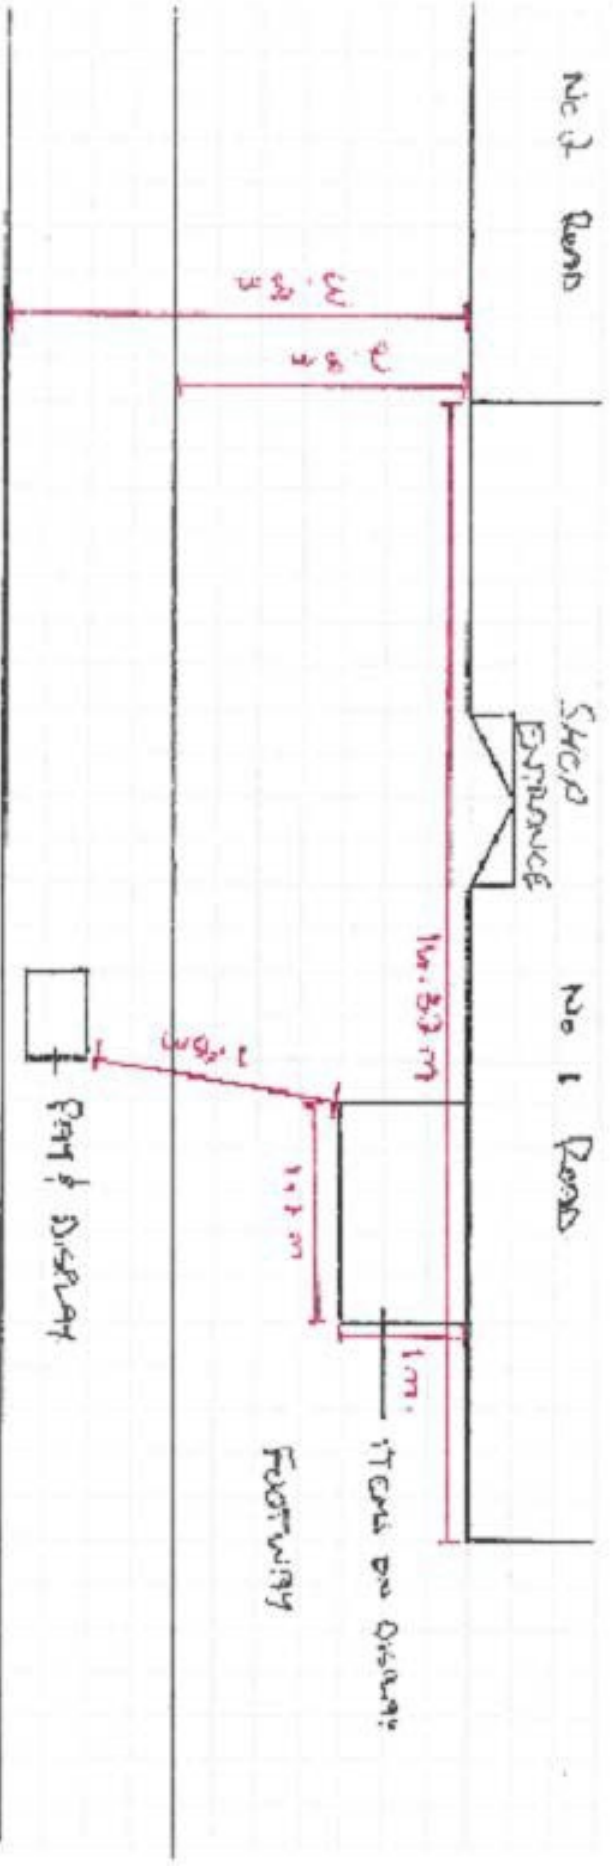

ROAD