
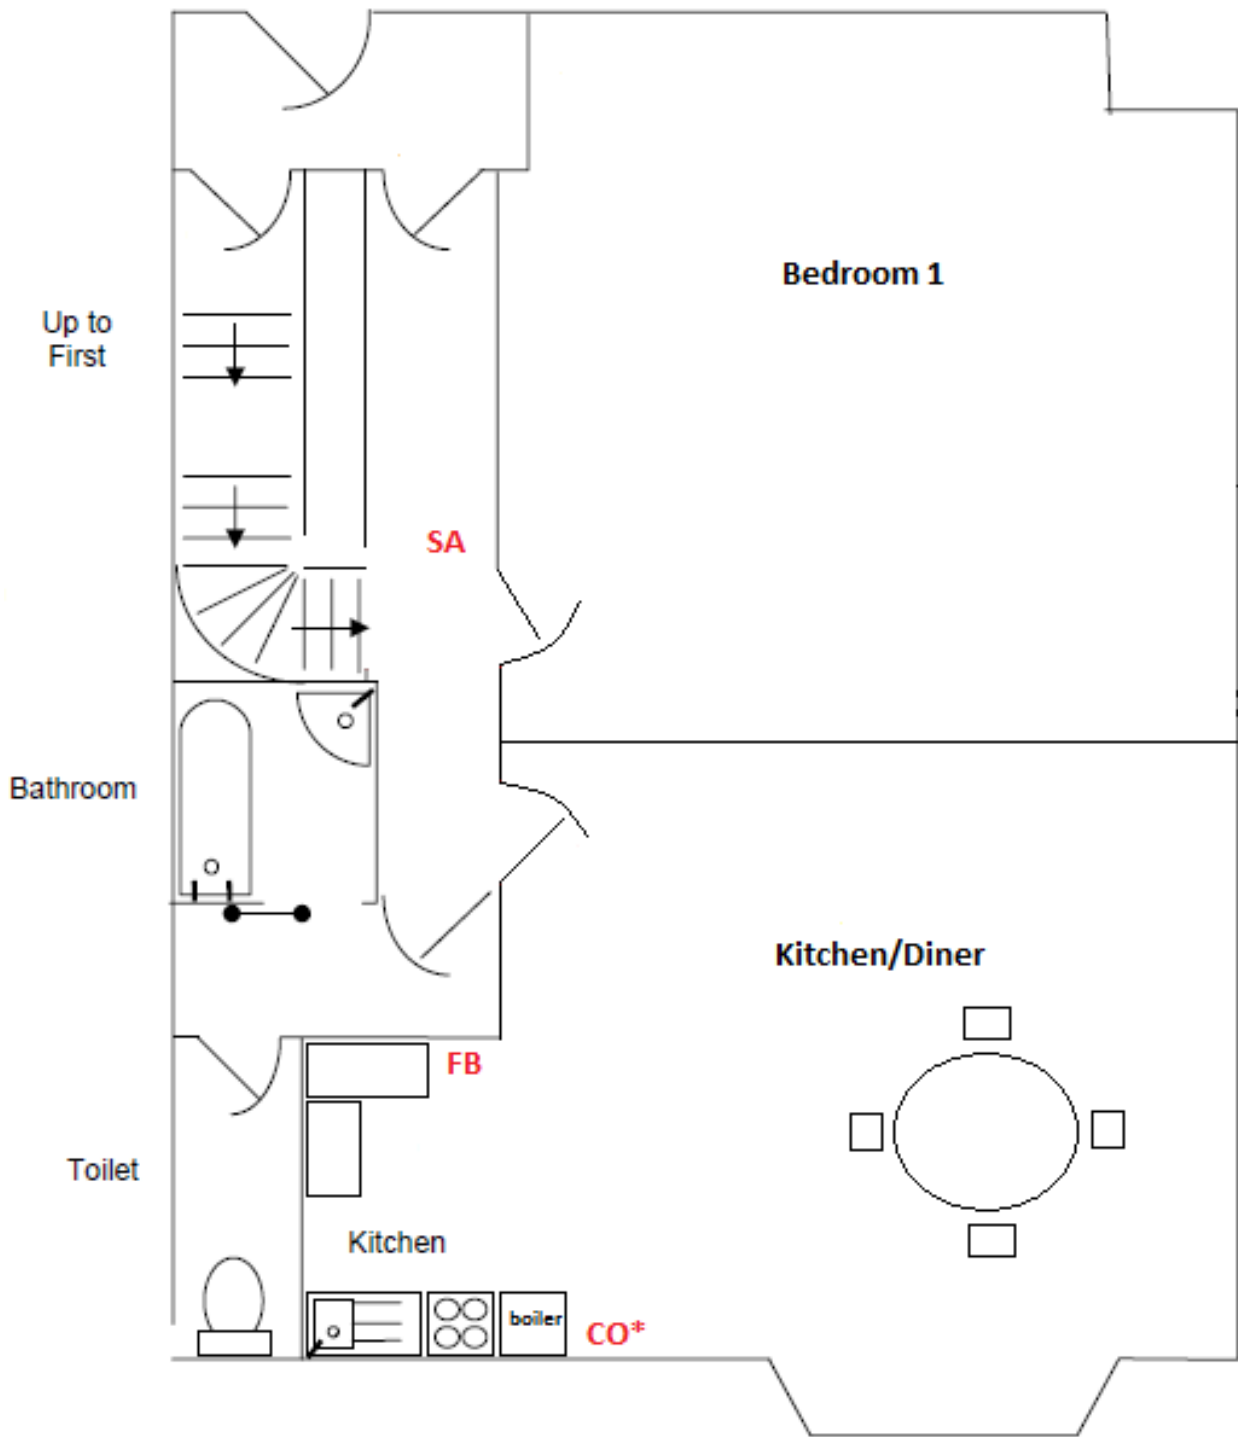



Selective Licensing Floor Plan Example

KEY TO SYMBOLS

SA	Smoke Alarm
SA*	Non-Interlinked Smoke Alarm
HA	Heat Alarm
HA*	Non-Interlinked Heat Alarm
SD	Smoke Detector
HD	Heat Detector
CO	Carbon Monoxide Alarm
CO*	Non-Interlinked Carbon Monoxide Alarm
EL	Emergency Lighting
FB	Fire Blanket
IP	Alarm System Instrument Panel (Fire Alarm Control Panel)
CP	Call Point (Break Glass)
FE	Fire Extinguisher
	30 Minute Fire Resistant Door



Address:			
PAGE NO 1 of 2	FLOOR Ground	SCALE NONE or (1:50) or (1:100)	DATE

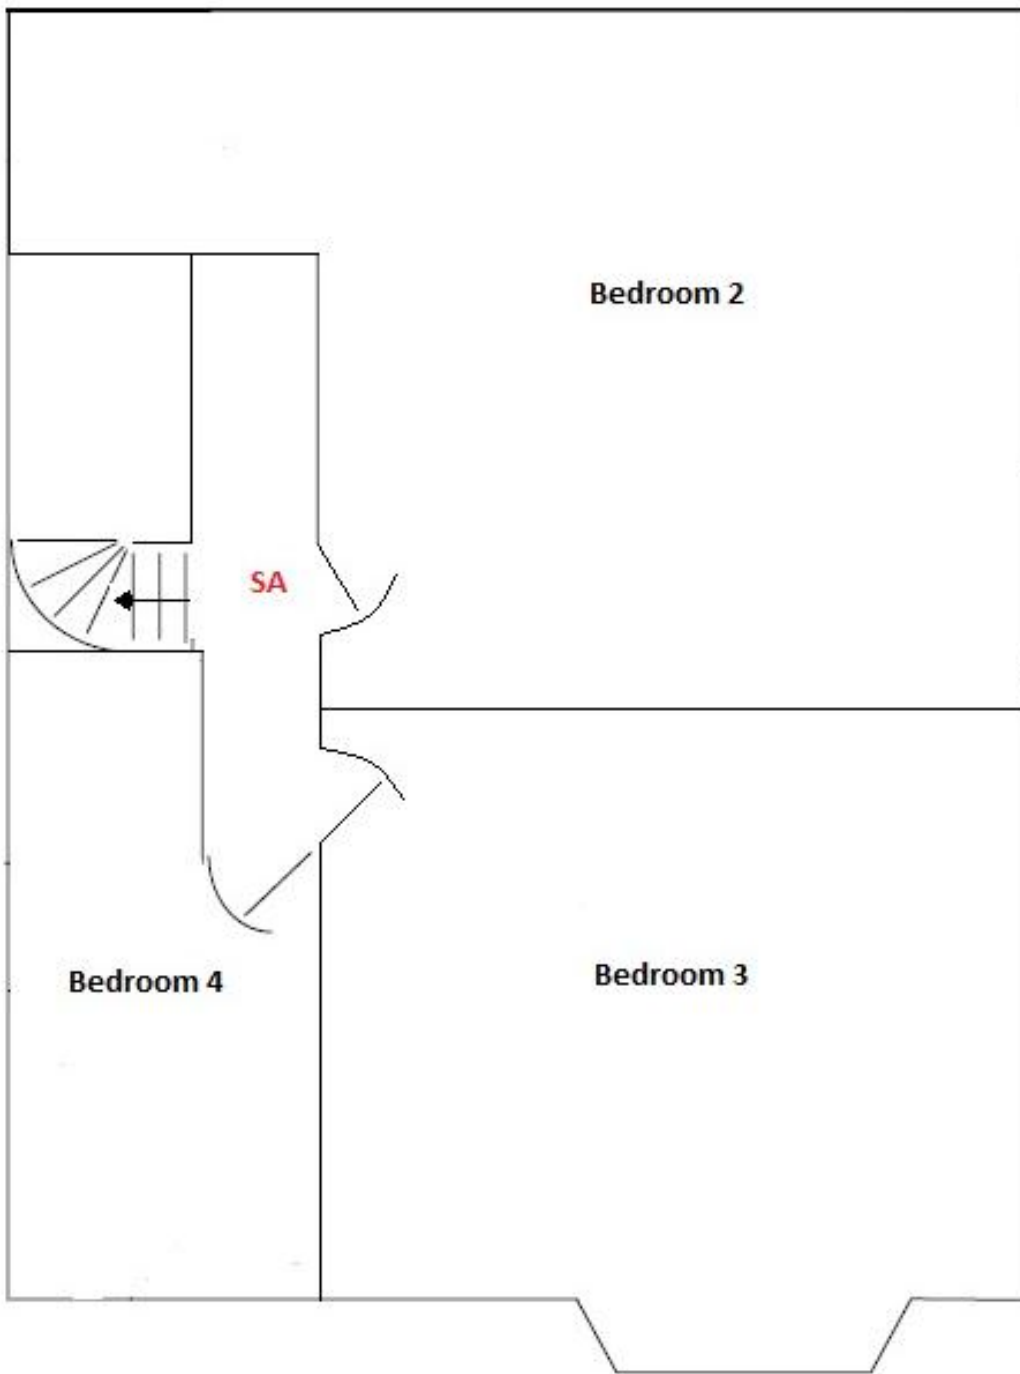

Address:			
PAGE NO 2 of 2	FLOOR First Floor	SCALE NONE or (1:50) or (1:100)	DATE