


01 - GROUND FLOORPLAN 1:100 @A3

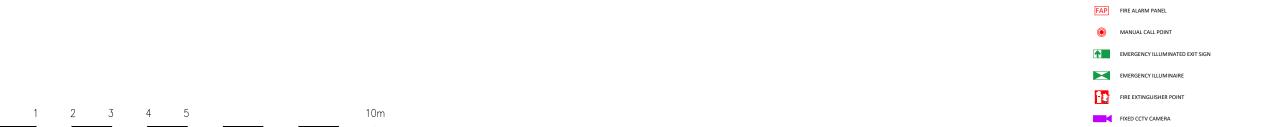

Drawn By KM

01

LICENSING NTAD CONSULTANTS Ltd Tel: 07544 440655 info@ntad.uk



HAYATY LOUNGE 8 Station Parade Whithurch Lane London HA8 6RW

Project HAYATY LOUNGE	17/06/20	Designer 124 KN
Drawing Title	Scale 1:100	Size A3
PREMISES LICENSING FLOORPLAN 001	Drawing No 486NTADS	SP04-001

	 		
	_		
DESCRIPTION	DRN	CHK	DATE

KEY LICENSED AREA - SALE OF ALCOHOL

LICENSED AREA - LATE NIGHT REFRESHMENT